

THE GLOBAL ARCHITECT? THE GLOCAL ARCHITECT!

Roger Riewe

Riegler Riewe Architects Graz/Berlin/
Katowice

EDUCATION and PRACTICE –
THE FUTURE ARCHITECT
Joint ACE-EAAE Symposium
in coordination with CNAPPC

ACE General Assembly 1/17 –
SPECIAL SESSION, 6 May 2017
CASA DELL'ARCHITETTURA
Piazza Manfredo Fanti, 47,
00185 Roma, Italy





THE GLOBAL ARCHITECT?
THE GLOCAL ARCHITECT!
Roger Riewe

MED CAMPUS
Graz, Austria






THE GLOBAL ARCHITECT?
THE GLOCAL ARCHITECT!
Roger Riewe

MED CAMPUS

Graz, Austria


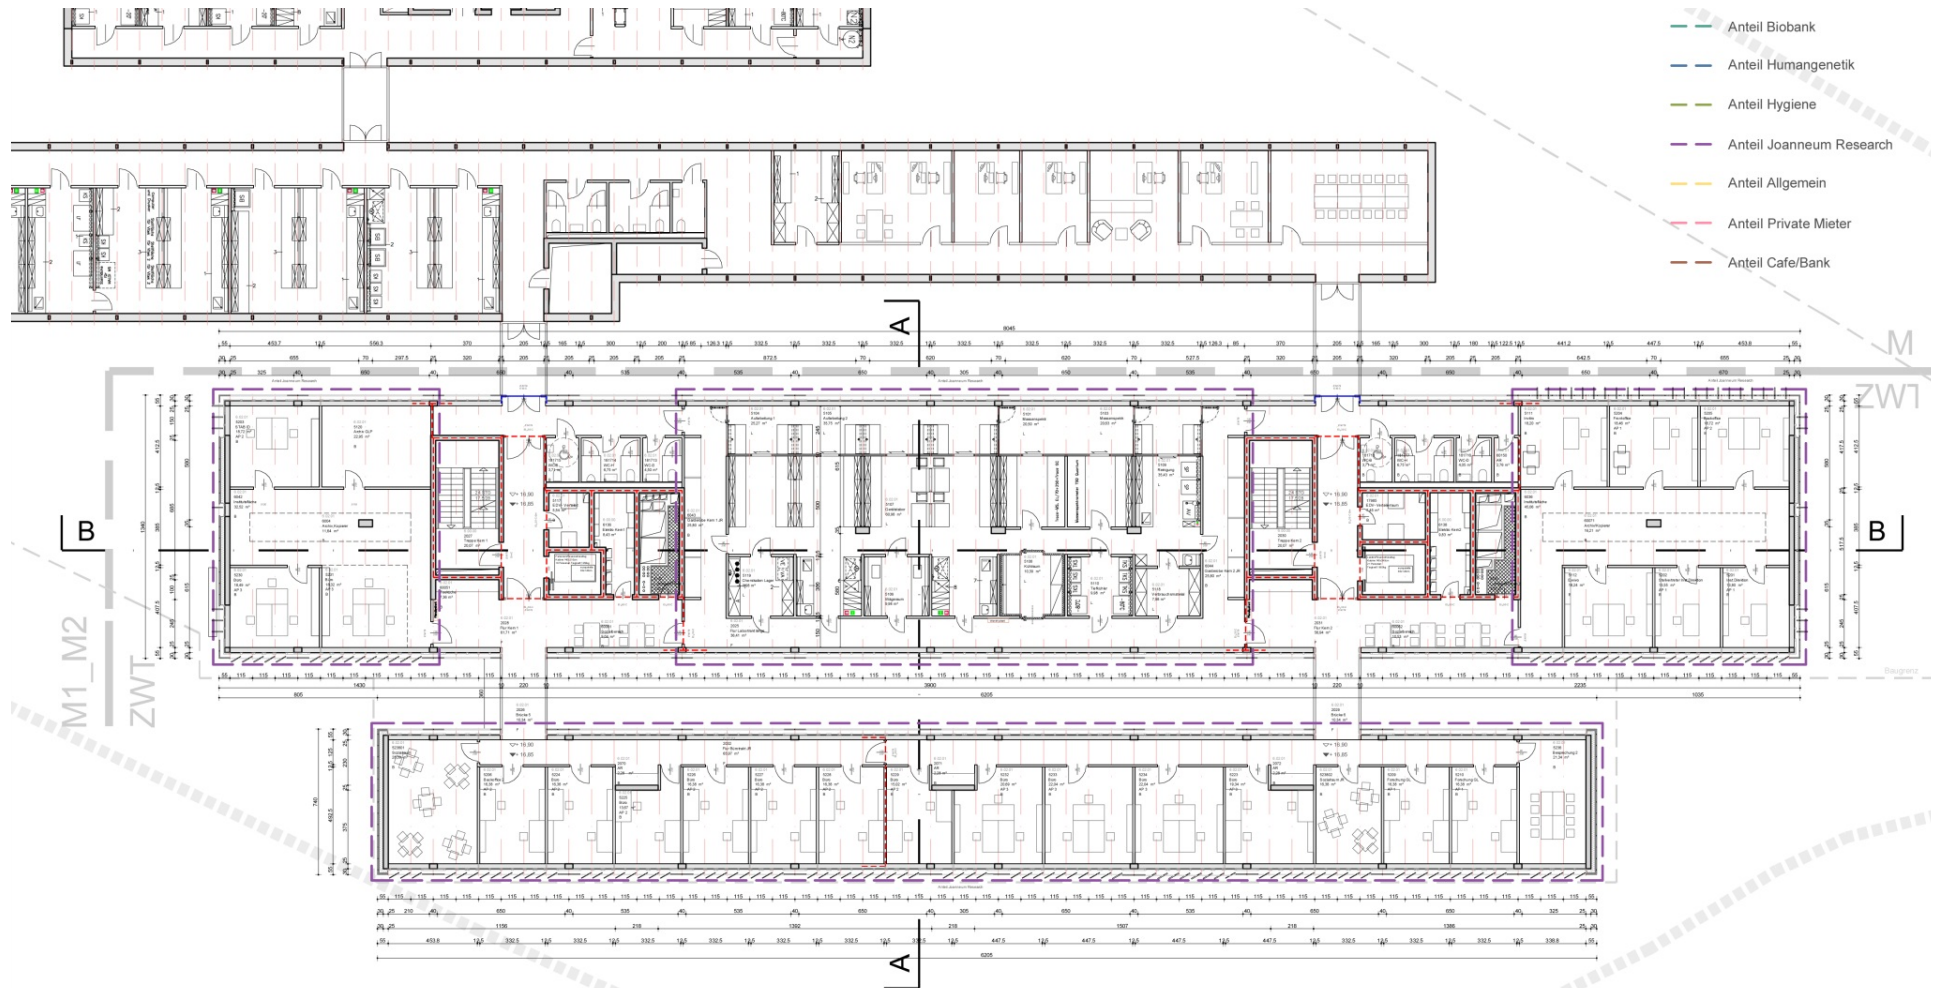




THE GLOBAL ARCHITECT?
THE GLOCAL ARCHITECT!
Roger Riewe

MED CAMPUS

Graz, Austria

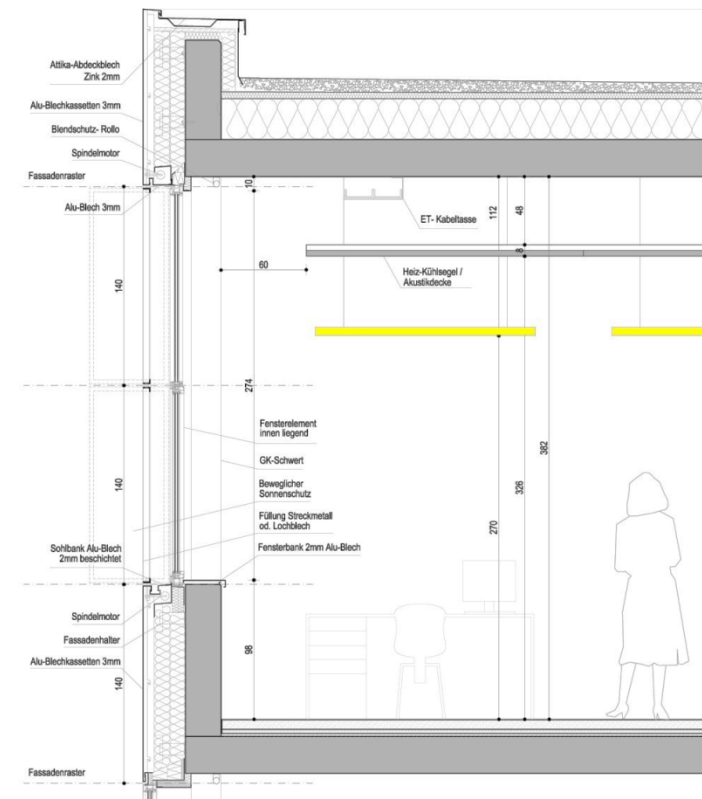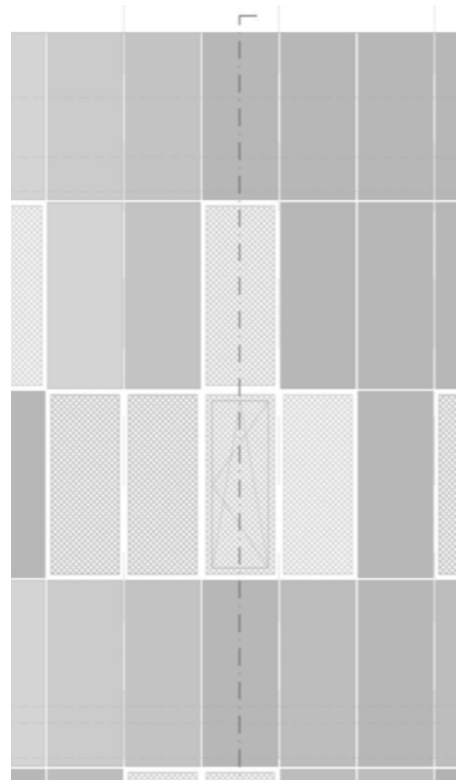



THE GLOBAL ARCHITECT?
THE GLOCAL ARCHITECT!
Roger Riewe

MED CAMPUS
Graz, Austria





THE GLOBAL ARCHITECT?
THE GLOCAL ARCHITECT!
Roger Riewe

MED CAMPUS
Graz, Austria





THE GLOBAL ARCHITECT?
THE GLOCAL ARCHITECT!
Roger Riewe

CULTURAL CENTRE ST. AGNES

Berlin, Germany







THE GLOBAL ARCHITECT?
THE GLOCAL ARCHITECT!
Roger Riewe


CULTURAL CENTRE ST. AGNES

Berlin, Germany

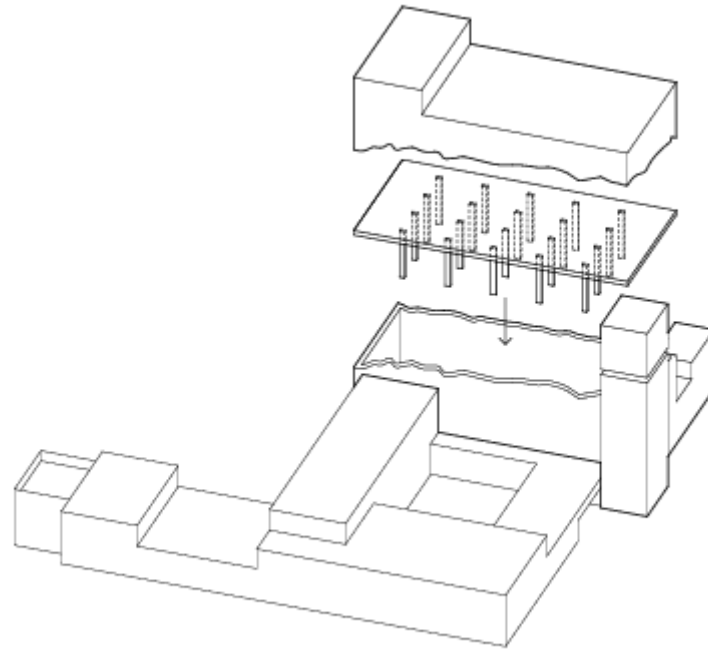


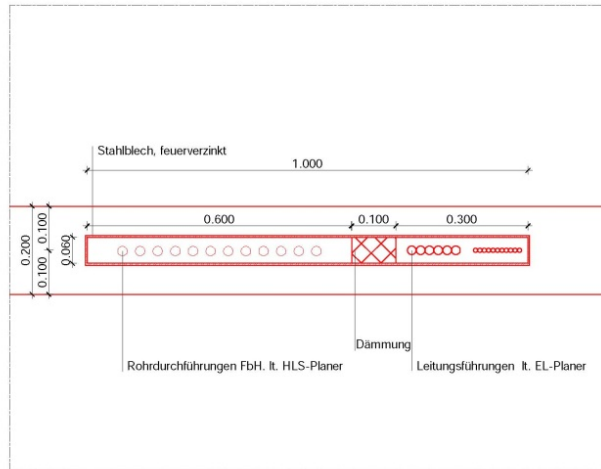


M1:10
Detail D1 Schnitt Deckenausritt HLS/EL

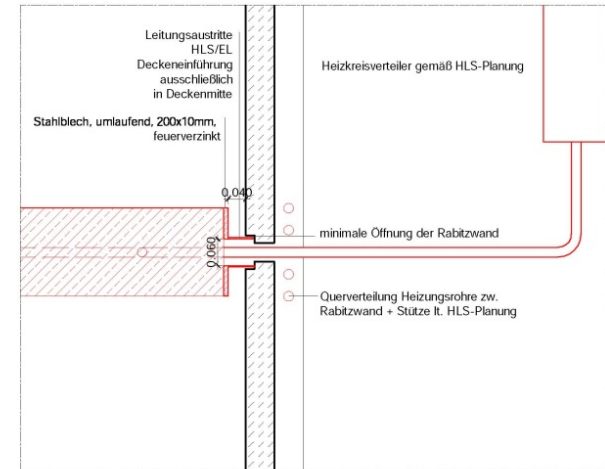

M1:10
Detail D1 Schnitt Deckenausritt HLS/EL

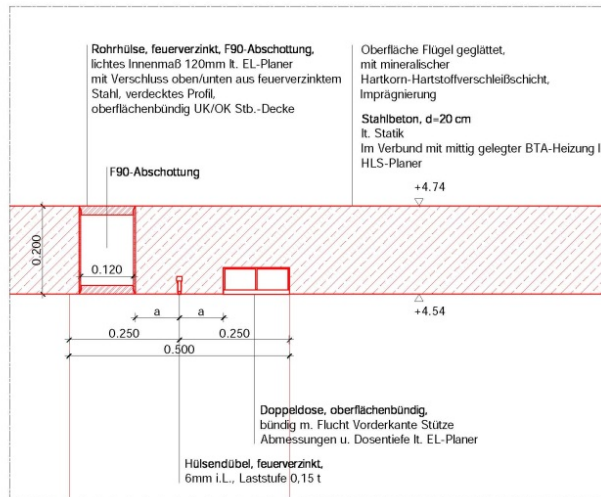

M1:10
Detail D2 Schnitt Rohrdurchführung/Hülsendübel/Doppeldose

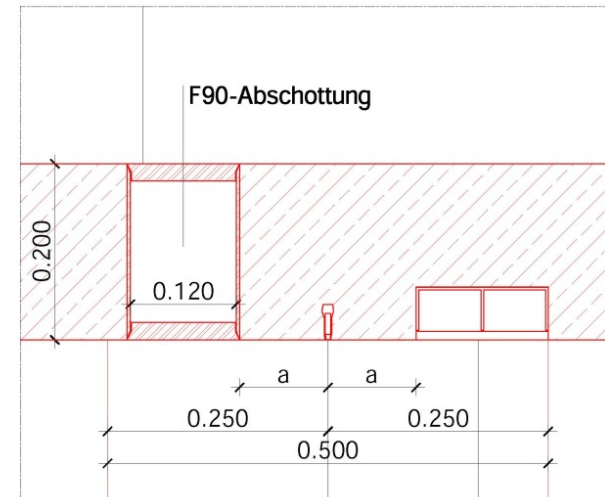

M1:5
Detail D2 Schnitt Rohrdurchführung/Hülsendübel/Elektro-/Datendose

Bauherr:



Planverfasser: Architektur

RieglerRiewe

prof. arch. dipl.-Ing. Roger Riewe | prof. arch. dipl.-Ing. Stefan Riegler
riegler.riewe@architecten-gruppe.de | heinrichstraße 2 u. 10897 Berlin, Deutschland
t. 030 30 920 380 71 | f. 030 30 920 380 70 | e. office@rieglerriewe.de

Datum: 18.02.2015

Maßstab: 1:5/1:10

Sanierung und Umbau Kulturzentrum St. Agnes
Kunstversandhandel

Planinhalt:

Details Deckenausritt /Einbauteile Stb.-Decke



THE GLOBAL ARCHITECT?
THE GLOCAL ARCHITECT!
Roger Riewe

CULTURAL CENTRE ST. AGNES

Berlin, Germany





THE GLOBAL ARCHITECT?
THE GLOCAL ARCHITECT!
Roger Riewe

CULTURAL CENTRE ST. AGNES

Berlin, Germany





THE GLOBAL ARCHITECT?
THE GLOCAL ARCHITECT!
Roger Riewe

SILESIA MUSEUM

Katowice, Poland






THE GLOBAL ARCHITECT?
THE GLOCAL ARCHITECT!
Roger Riewe

SILESIA MUSEUM

Katowice, Poland

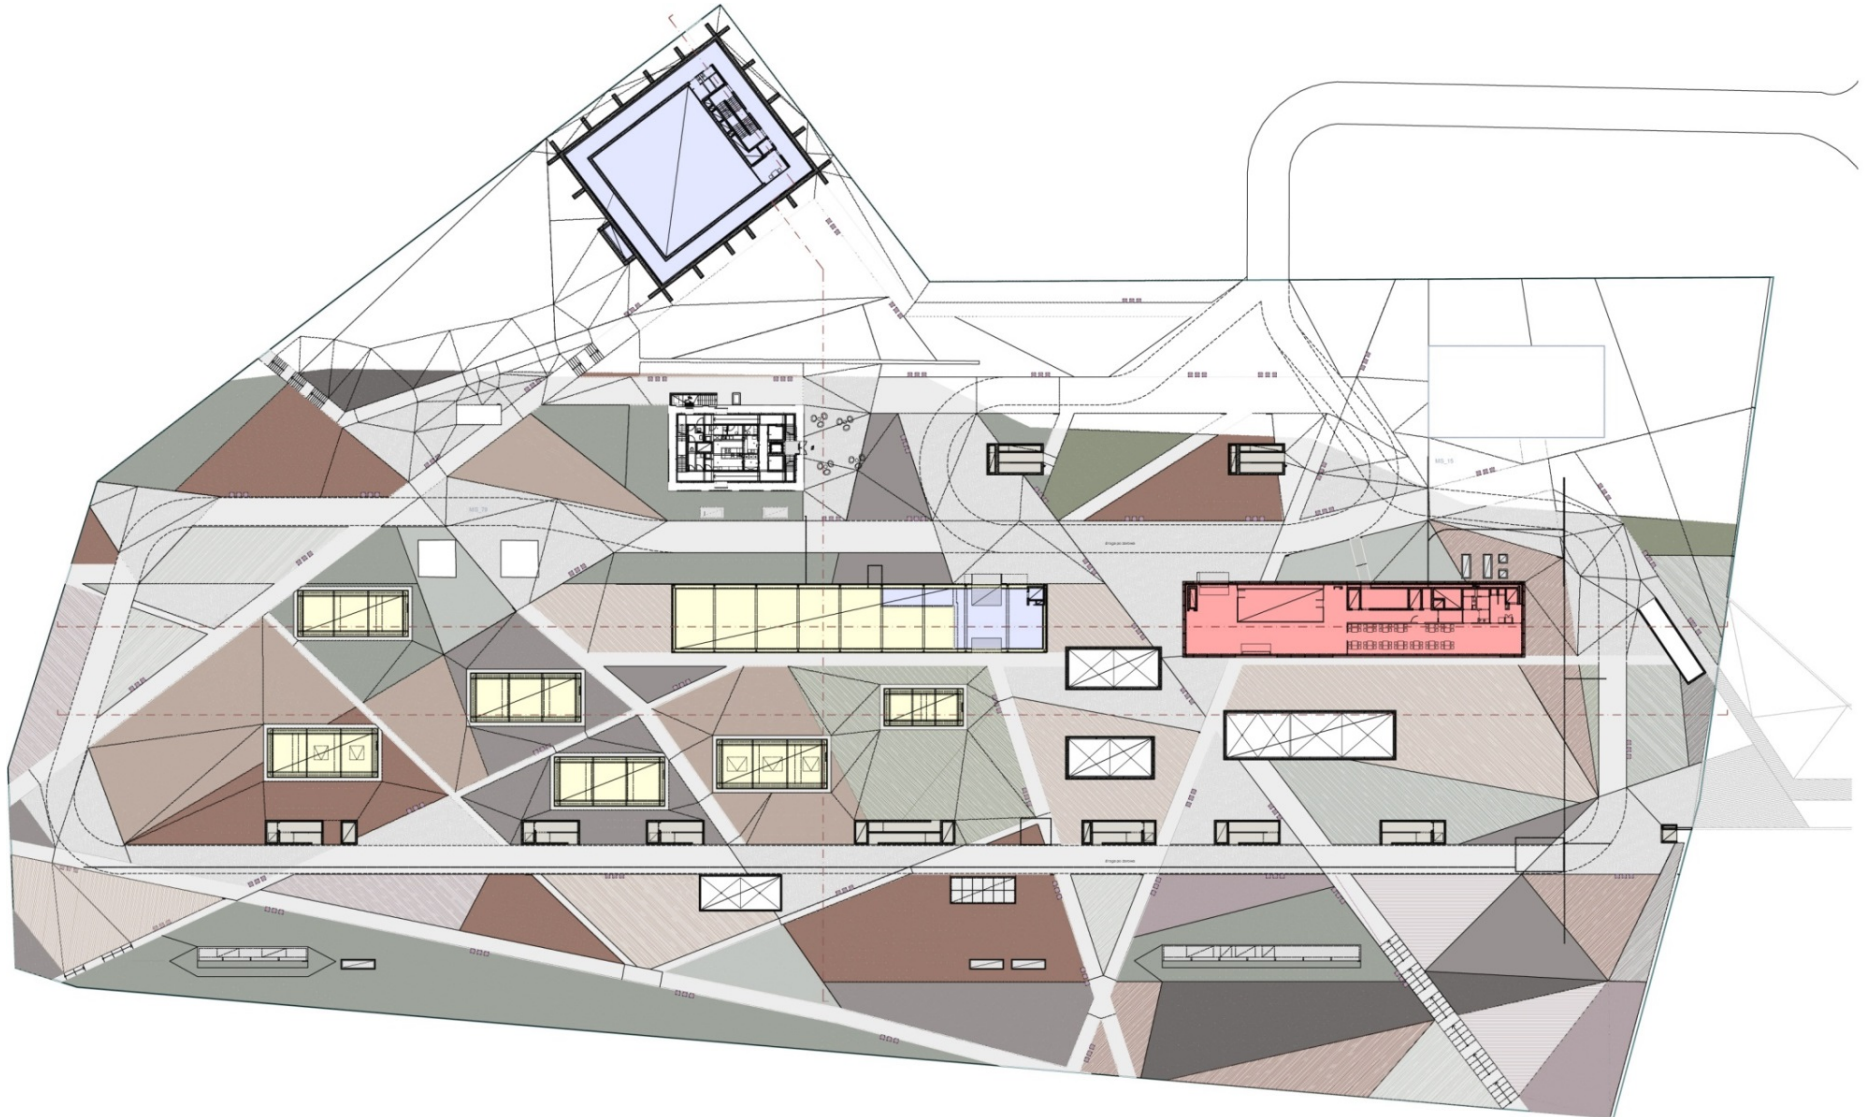




THE GLOBAL ARCHITECT?
THE GLOCAL ARCHITECT!
Roger Riewe

SILESIA MUSEUM

Katowice, Poland

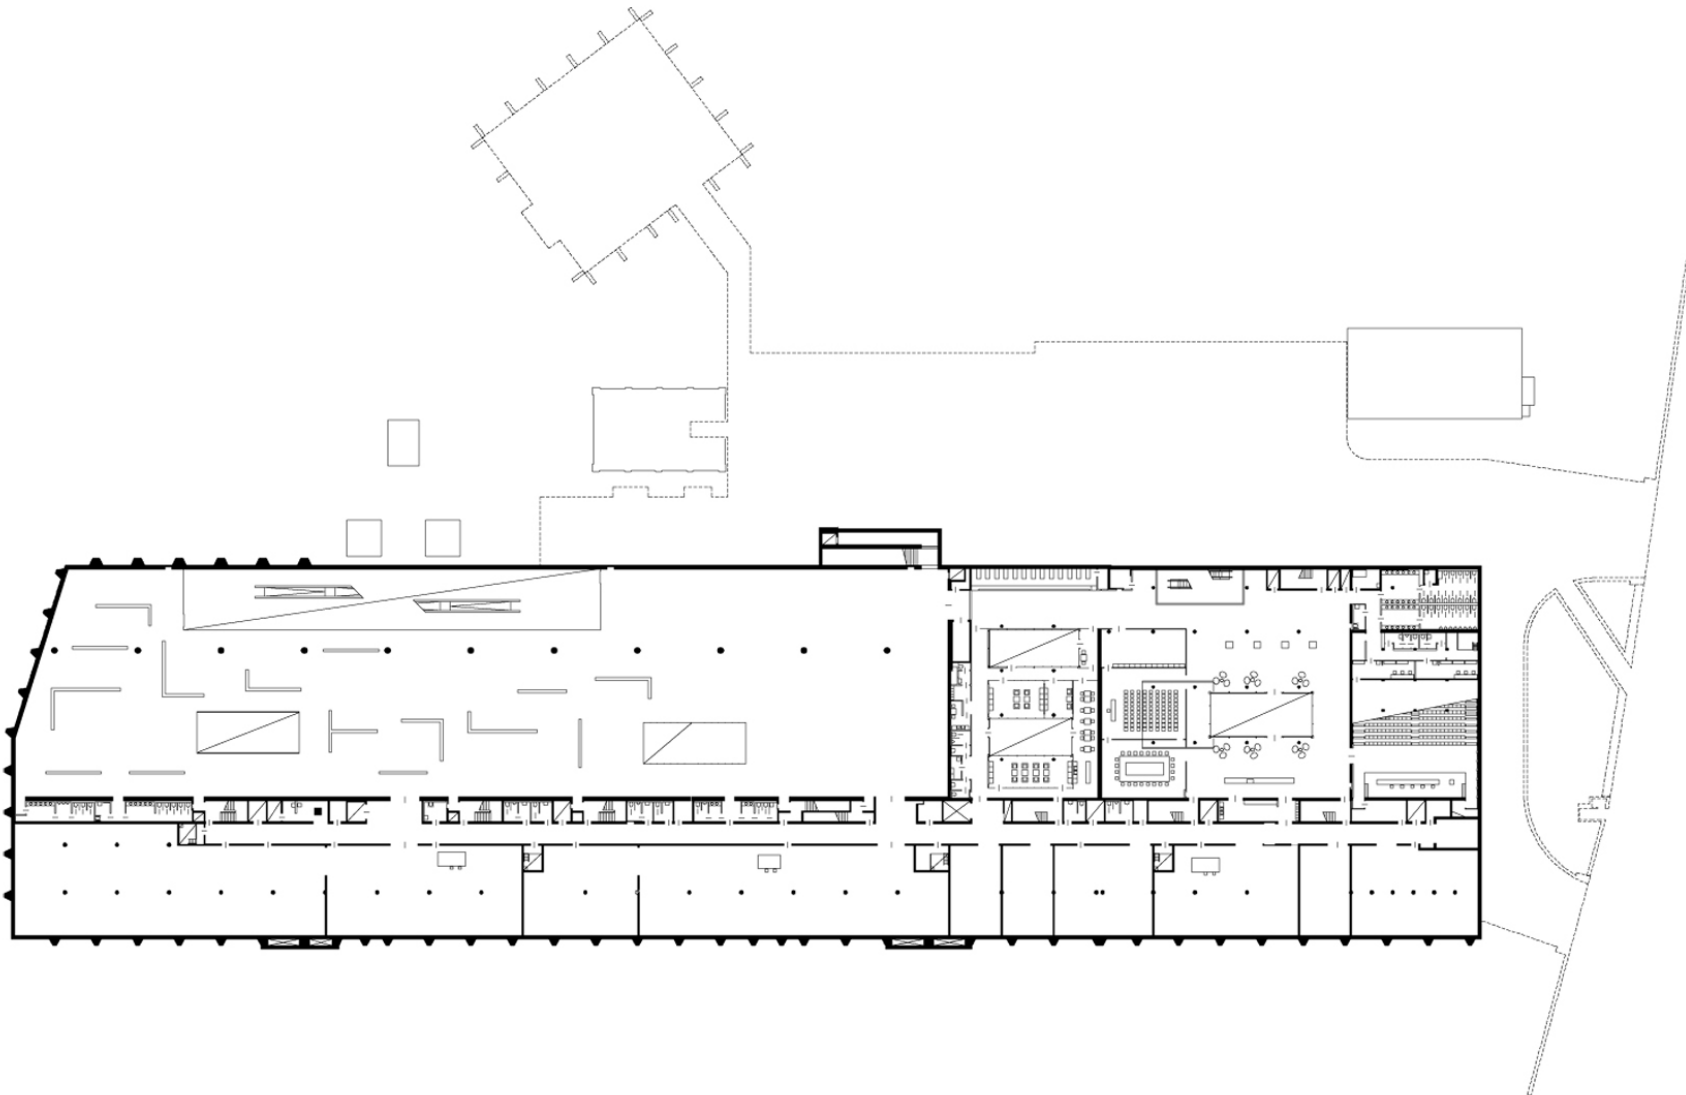



THE GLOBAL ARCHITECT?
THE GLOCAL ARCHITECT!
Roger Riewe




SILESIA MUSEUM
Katowice, Poland





THE GLOBAL ARCHITECT?
THE GLOCAL ARCHITECT!
Roger Riewe

SILESIA MUSEUM
Katowice, Poland

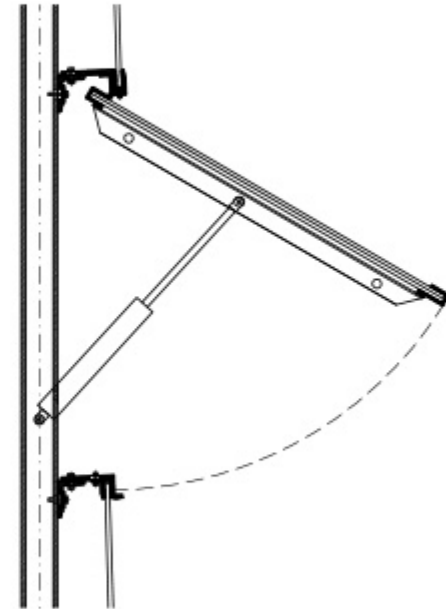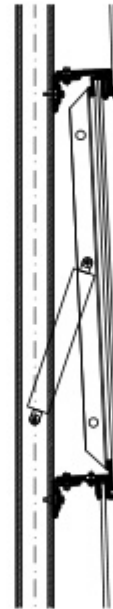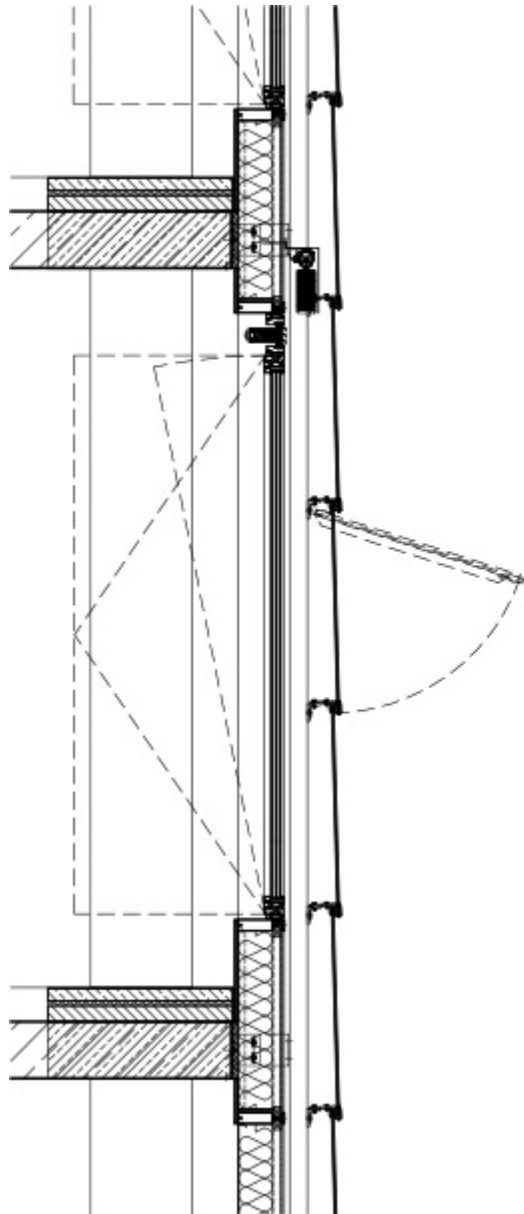



THE GLOBAL ARCHITECT?
THE GLOCAL ARCHITECT!
Roger Riewe

SILESIA MUSEUM

Katowice, Poland





THE GLOBAL ARCHITECT?
THE GLOCAL ARCHITECT!
Roger Riewe

SILESIA MUSEUM
Katowice, Poland






THE GLOBAL ARCHITECT?
THE GLOCAL ARCHITECT!
Roger Riewe

PAJU BOOK CITY II

Paju, South Korea

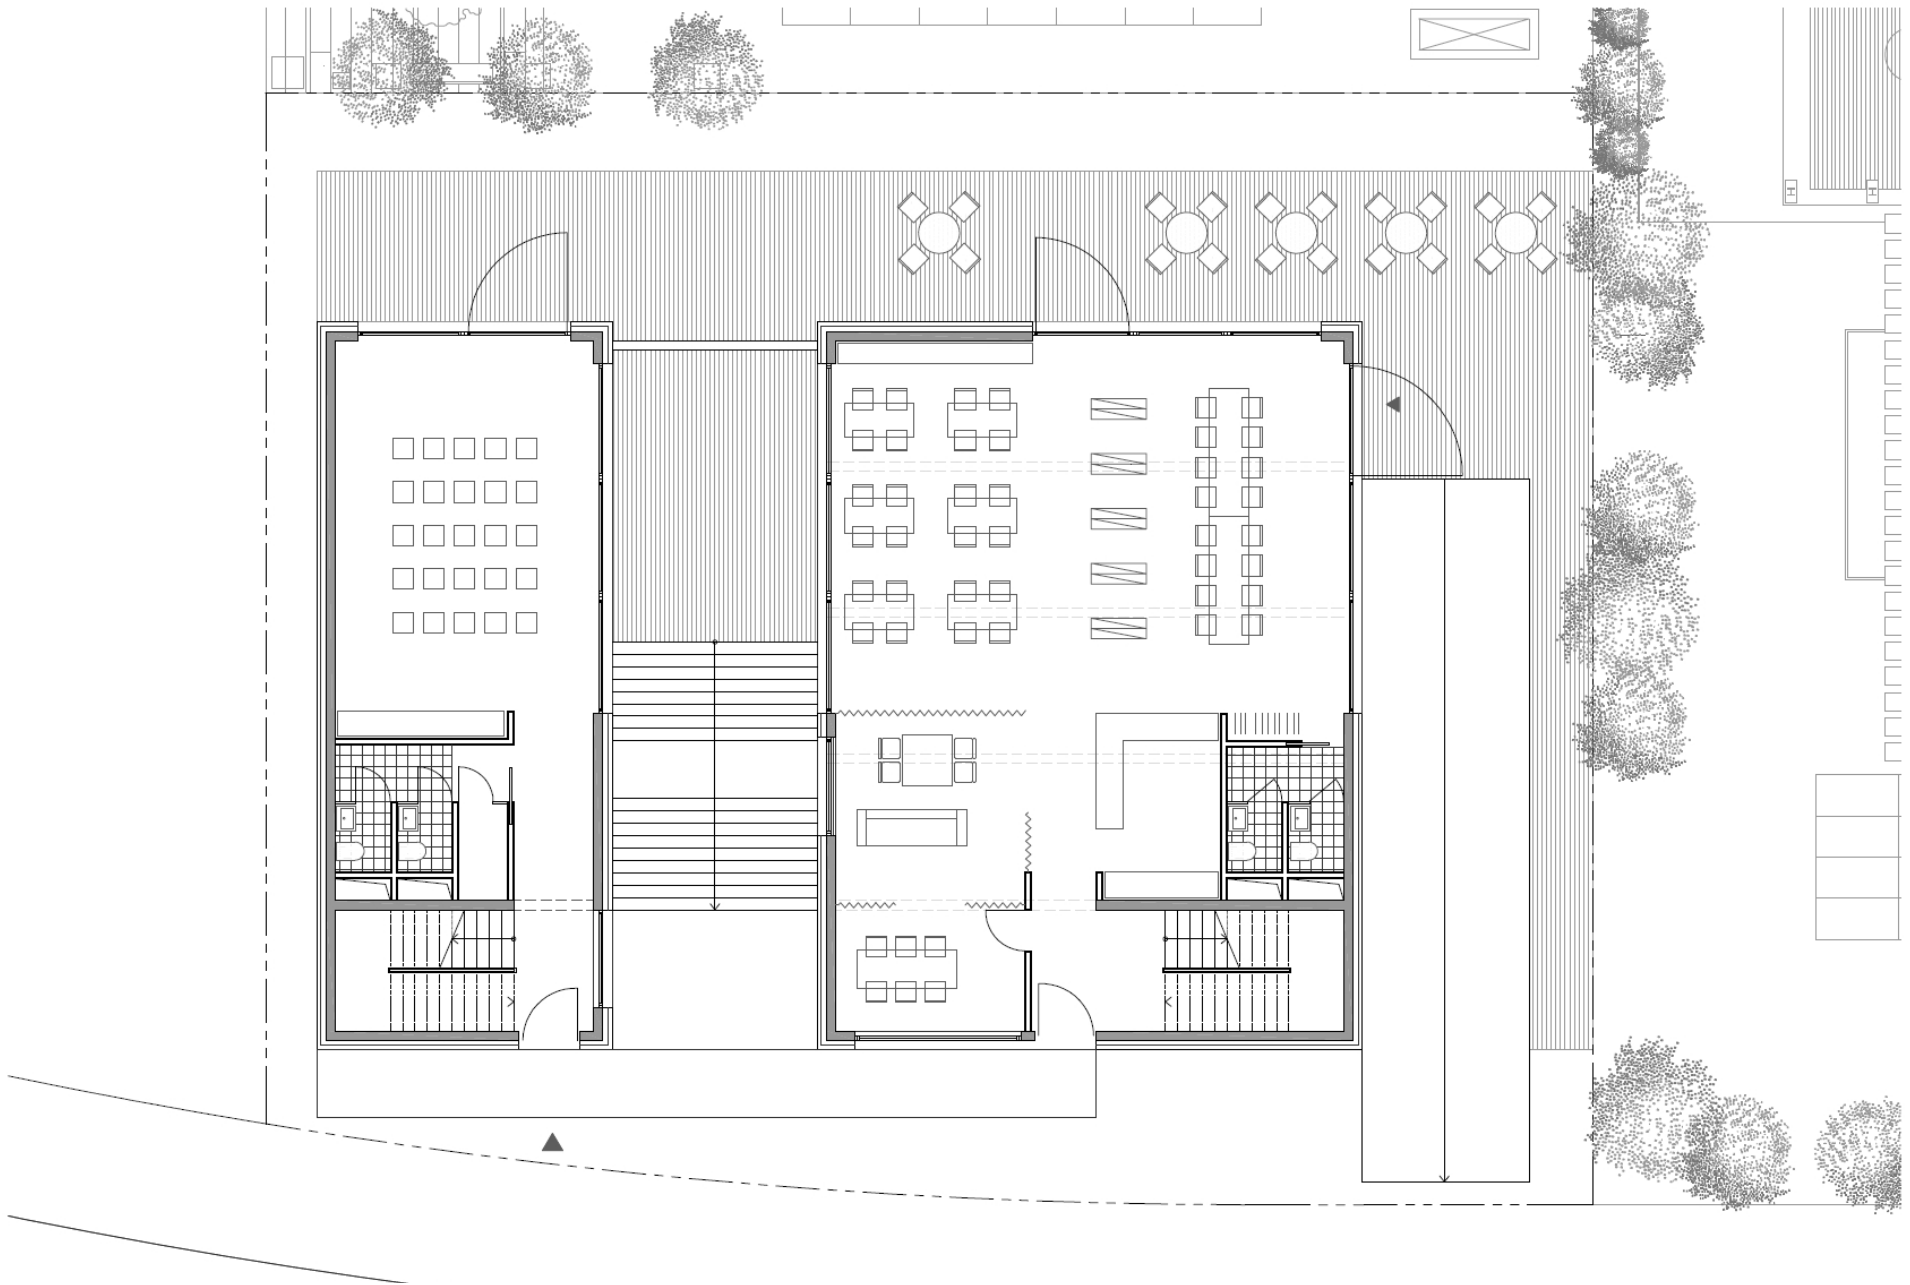



THE GLOBAL ARCHITECT?
THE GLOCAL ARCHITECT!
Roger Riewe

PAJU BOOK CITY II

Paju, South Korea





THE GLOBAL ARCHITECT?
THE GLOCAL ARCHITECT!
Roger Riewe

PAJU BOOK CITY II

Paju, South Korea







THE GLOBAL ARCHITECT?
THE GLOCAL ARCHITECT!
Roger Riewe

PAJU BOOK CITY II

Paju, South Korea

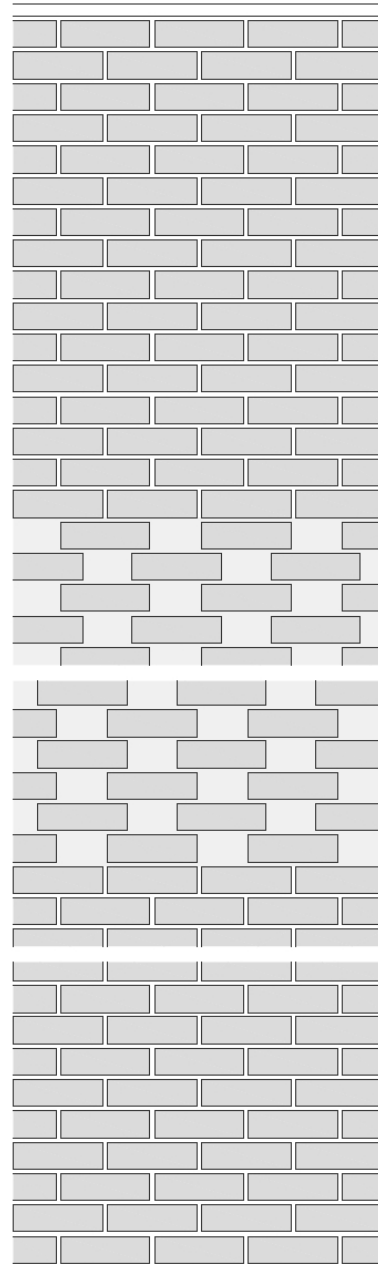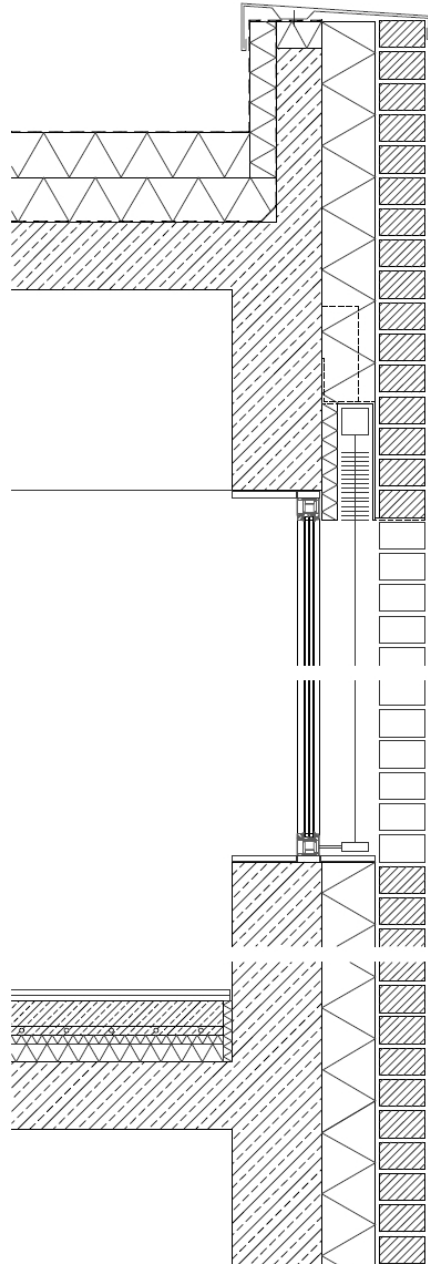



THE GLOBAL ARCHITECT?
THE GLOCAL ARCHITECT!
Roger Riewe

PAJU BOOK CITY II

Paju, South Korea





THE GLOBAL ARCHITECT?
THE GLOCAL ARCHITECT!
Roger Riewe

NEW BUGESERA INTERNATIONAL AIRPORT

Kigali, Rwanda






THE GLOBAL ARCHITECT?
THE GLOCAL ARCHITECT!
Roger Riewe

NEW BUGESERA INTERNATIONAL AIRPORT

Kigali, Rwanda




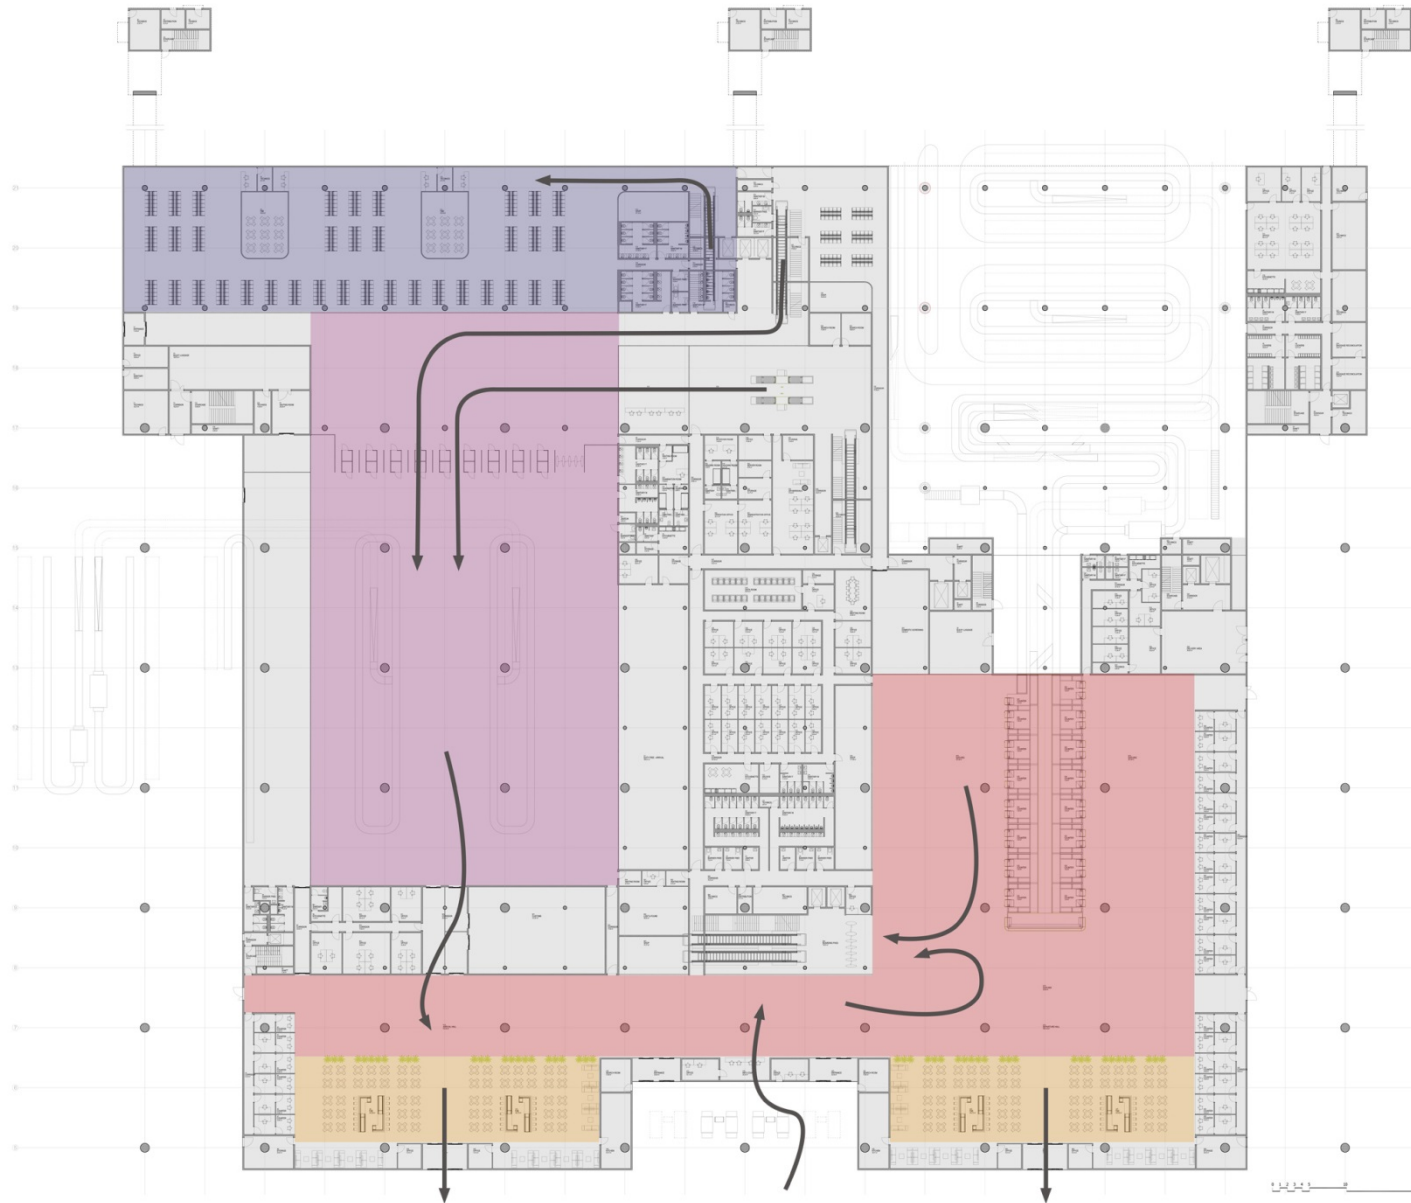




THE GLOBAL ARCHITECT?
THE GLOCAL ARCHITECT!
Roger Riewe

NEW BUGESERA INTERNATIONAL AIRPORT

Kigali, Rwanda

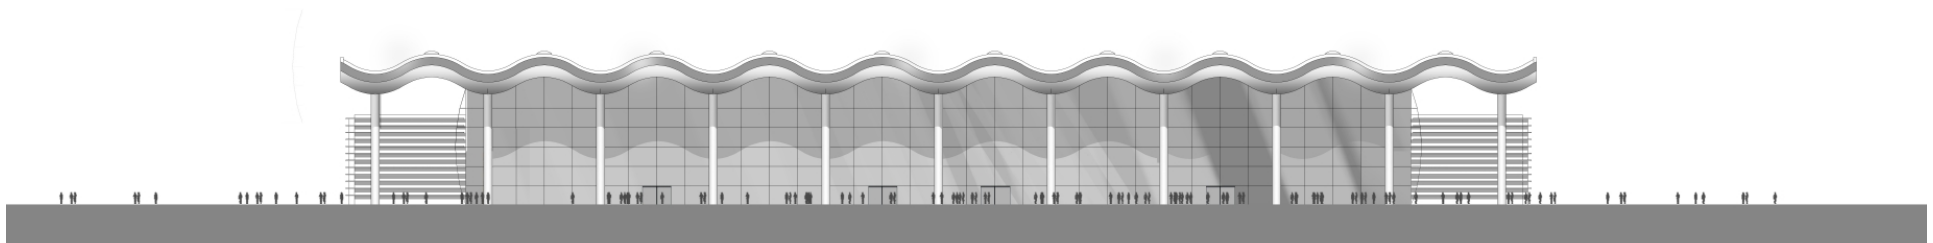
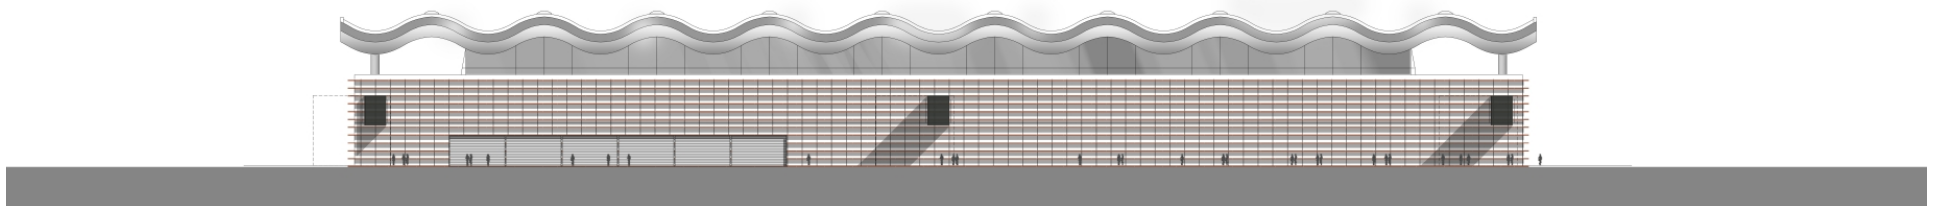
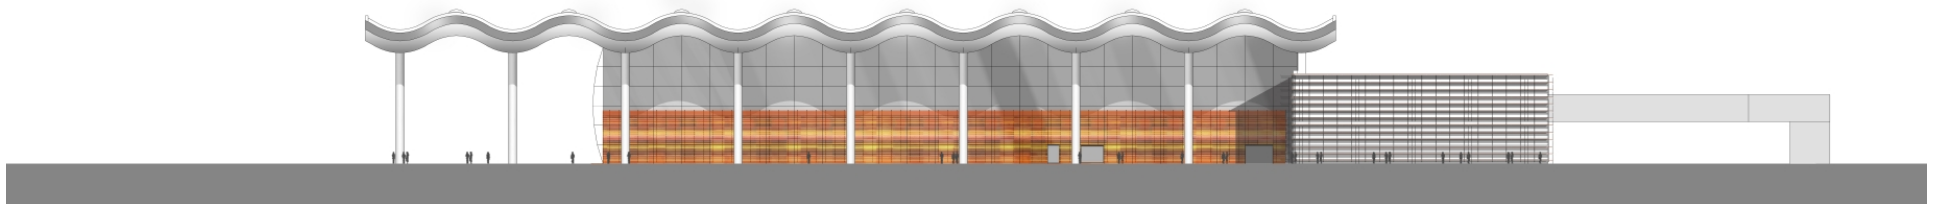
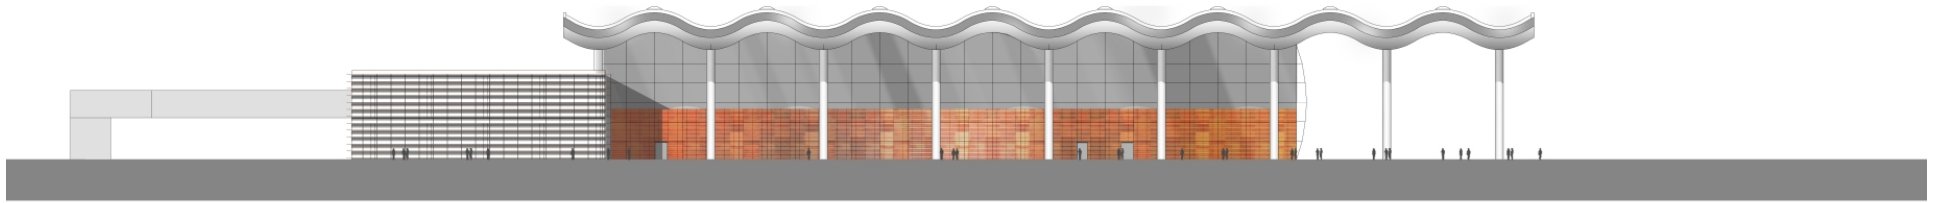




THE GLOBAL ARCHITECT?
THE GLOCAL ARCHITECT!
Roger Riewe

NEW BUGESERA INTERNATIONAL AIRPORT

Kigali, Rwanda


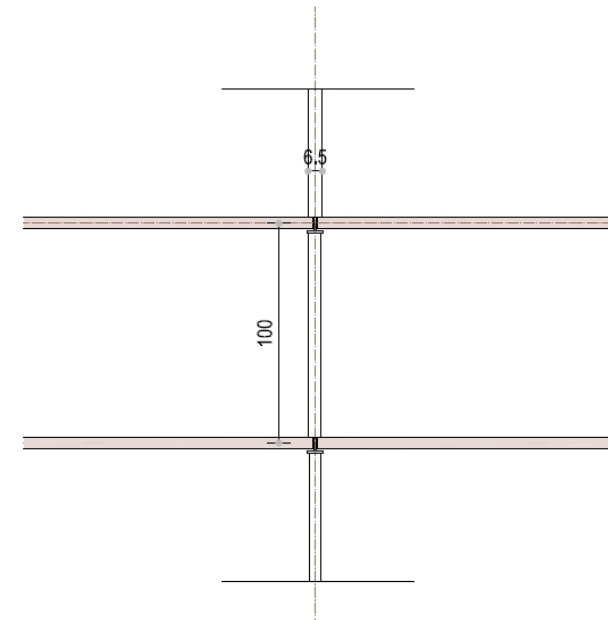
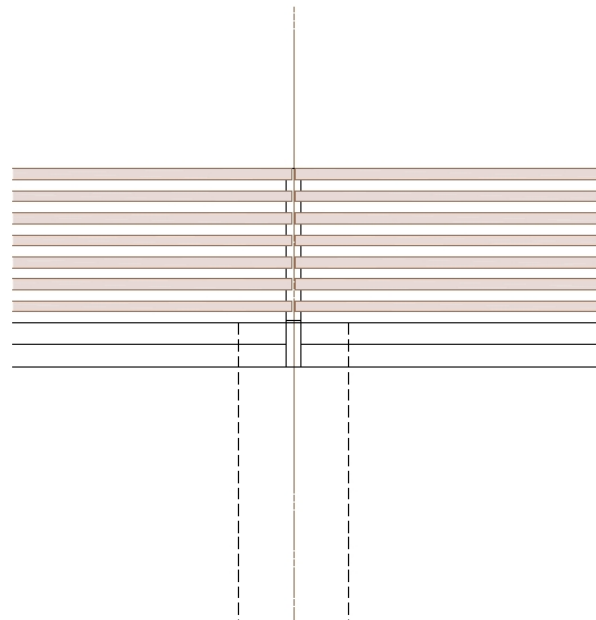
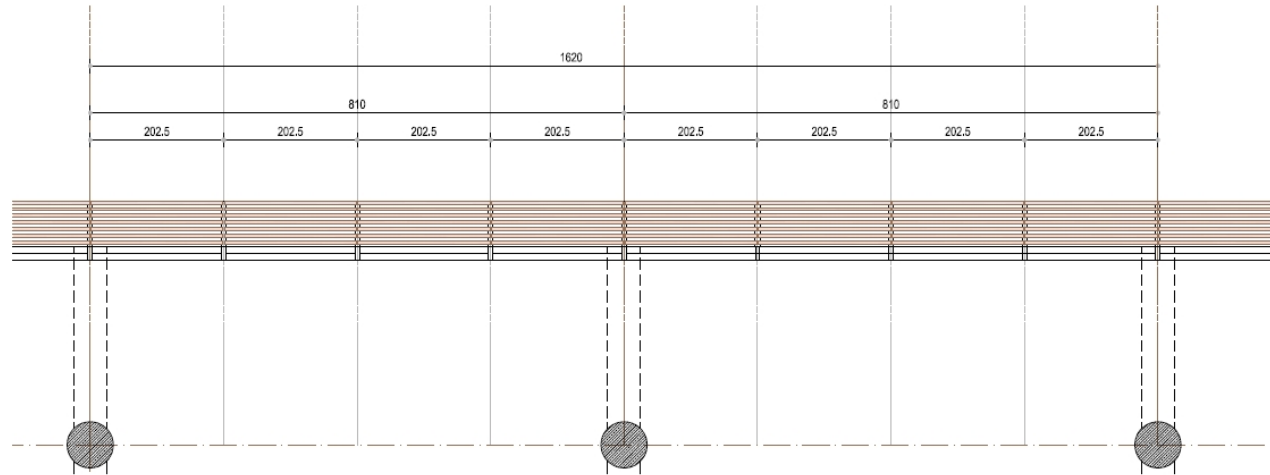
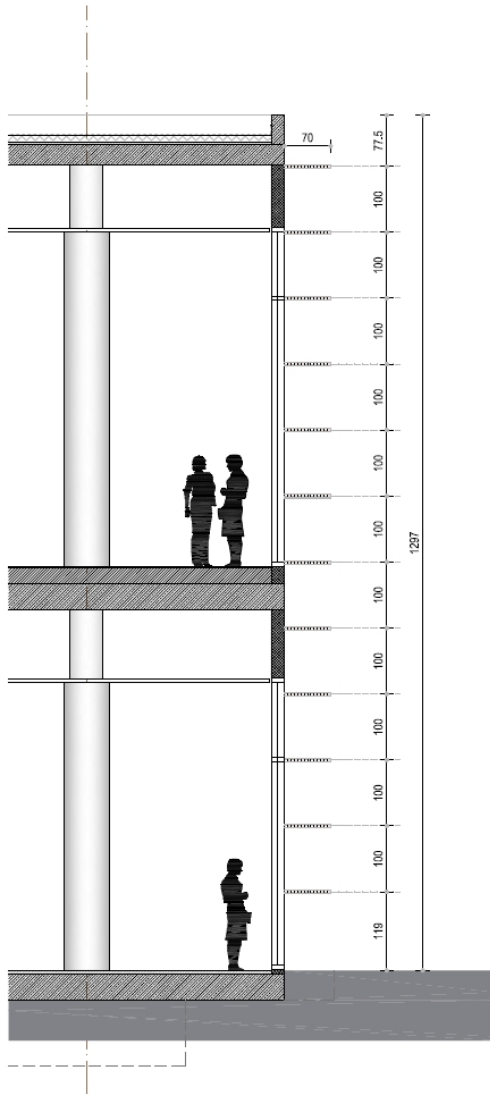




THE GLOBAL ARCHITECT?
THE GLOCAL ARCHITECT!
Roger Riewe

NEW BUGESERA INTERNATIONAL AIRPORT

Kigali, Rwanda

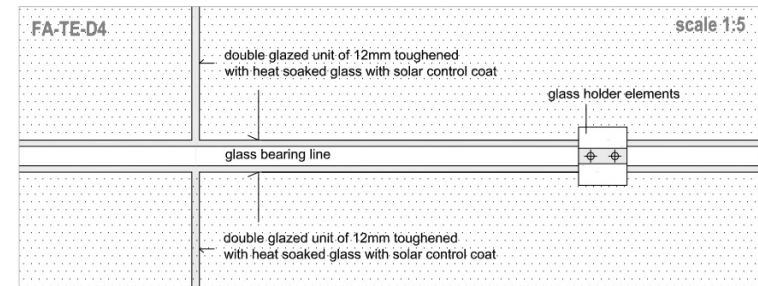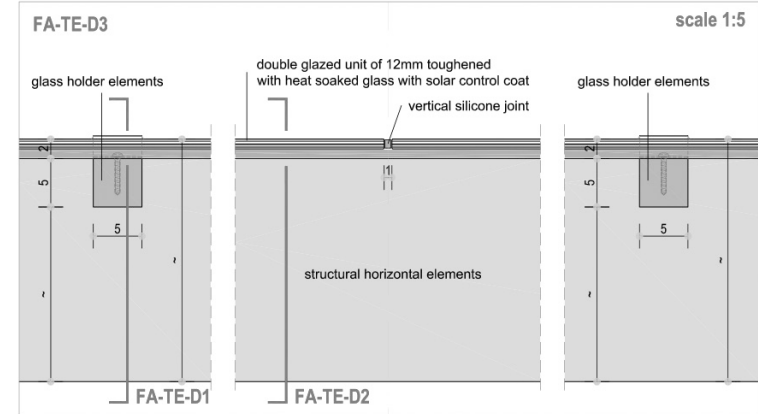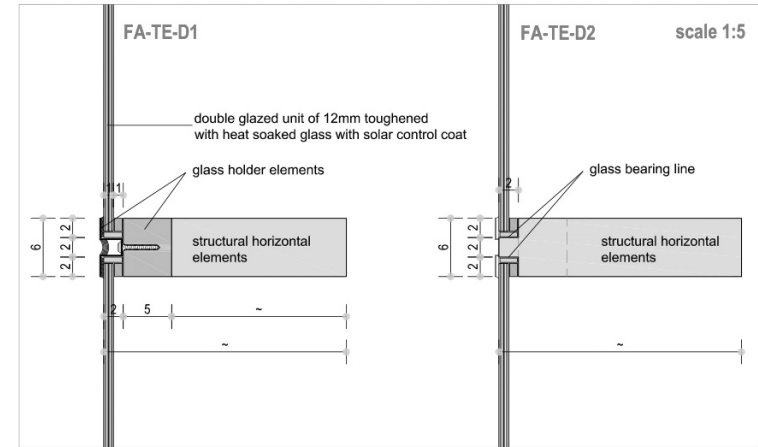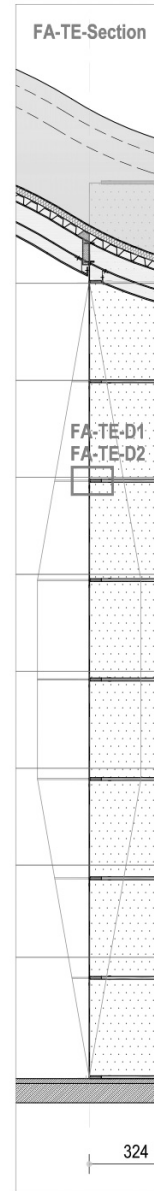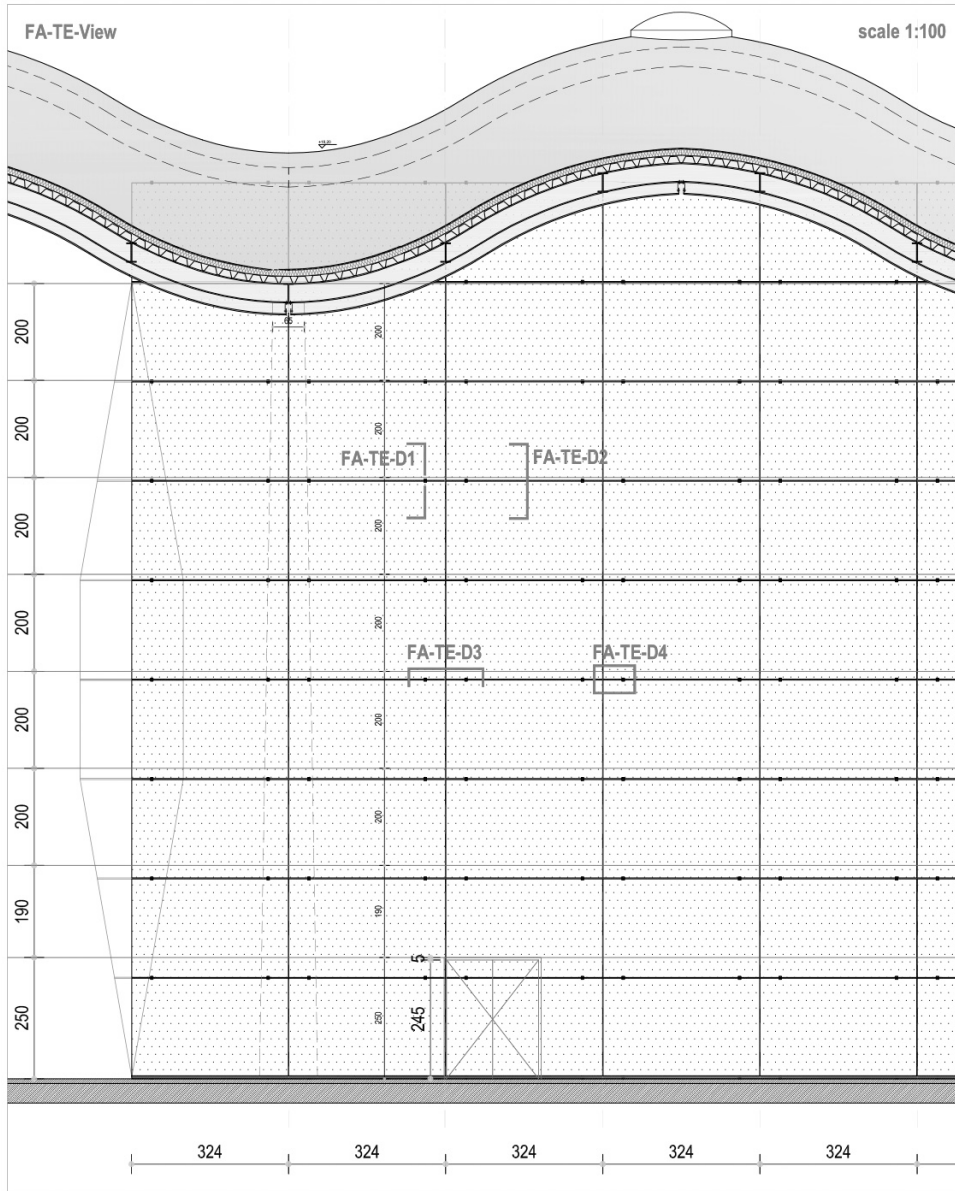







THE GLOBAL ARCHITECT?
THE GLOCAL ARCHITECT!
Roger Riewe

NEW BUGESERA INTERNATIONAL AIRPORT

Kigali, Rwanda

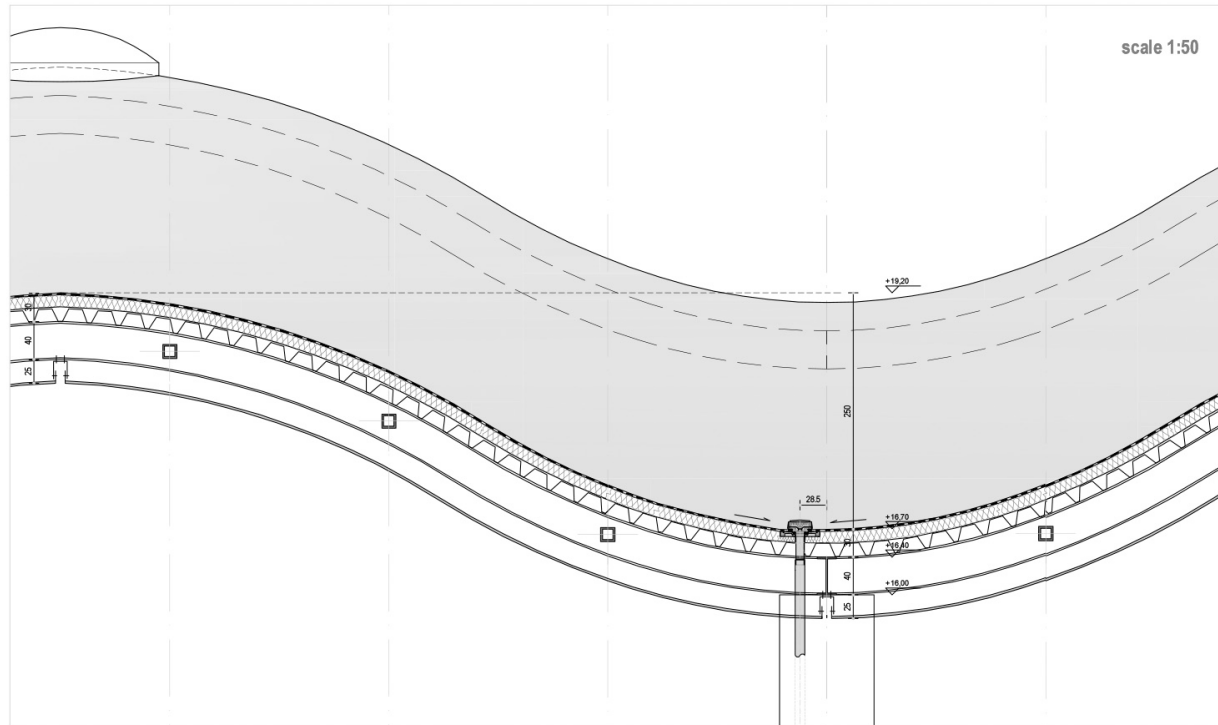

RO-01-D4

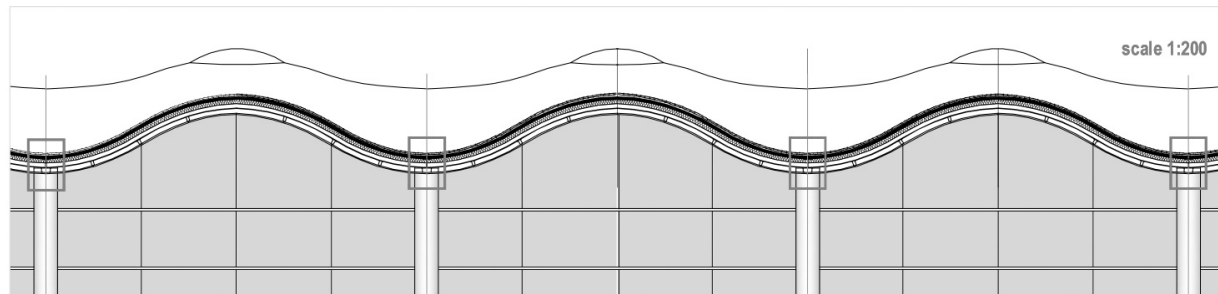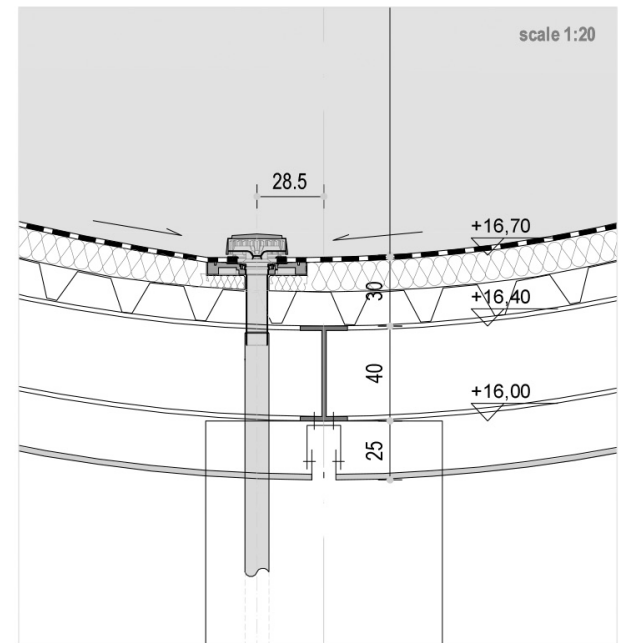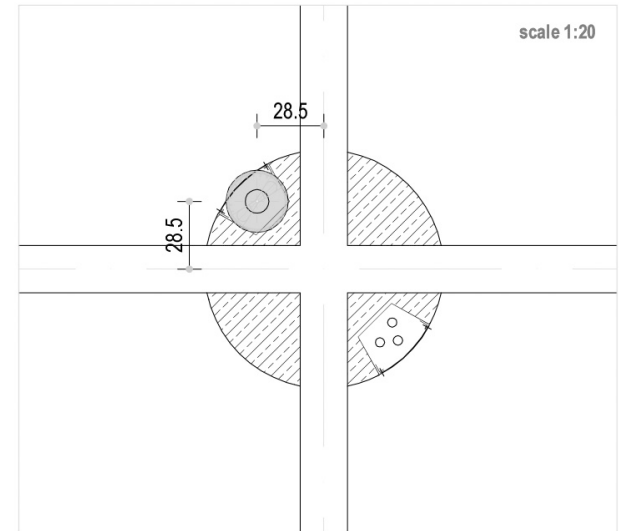




THE GLOBAL ARCHITECT?
THE GLOCAL ARCHITECT!
Roger Riewe


NEW BUGESERA INTERNATIONAL AIRPORT

Kigali, Rwanda

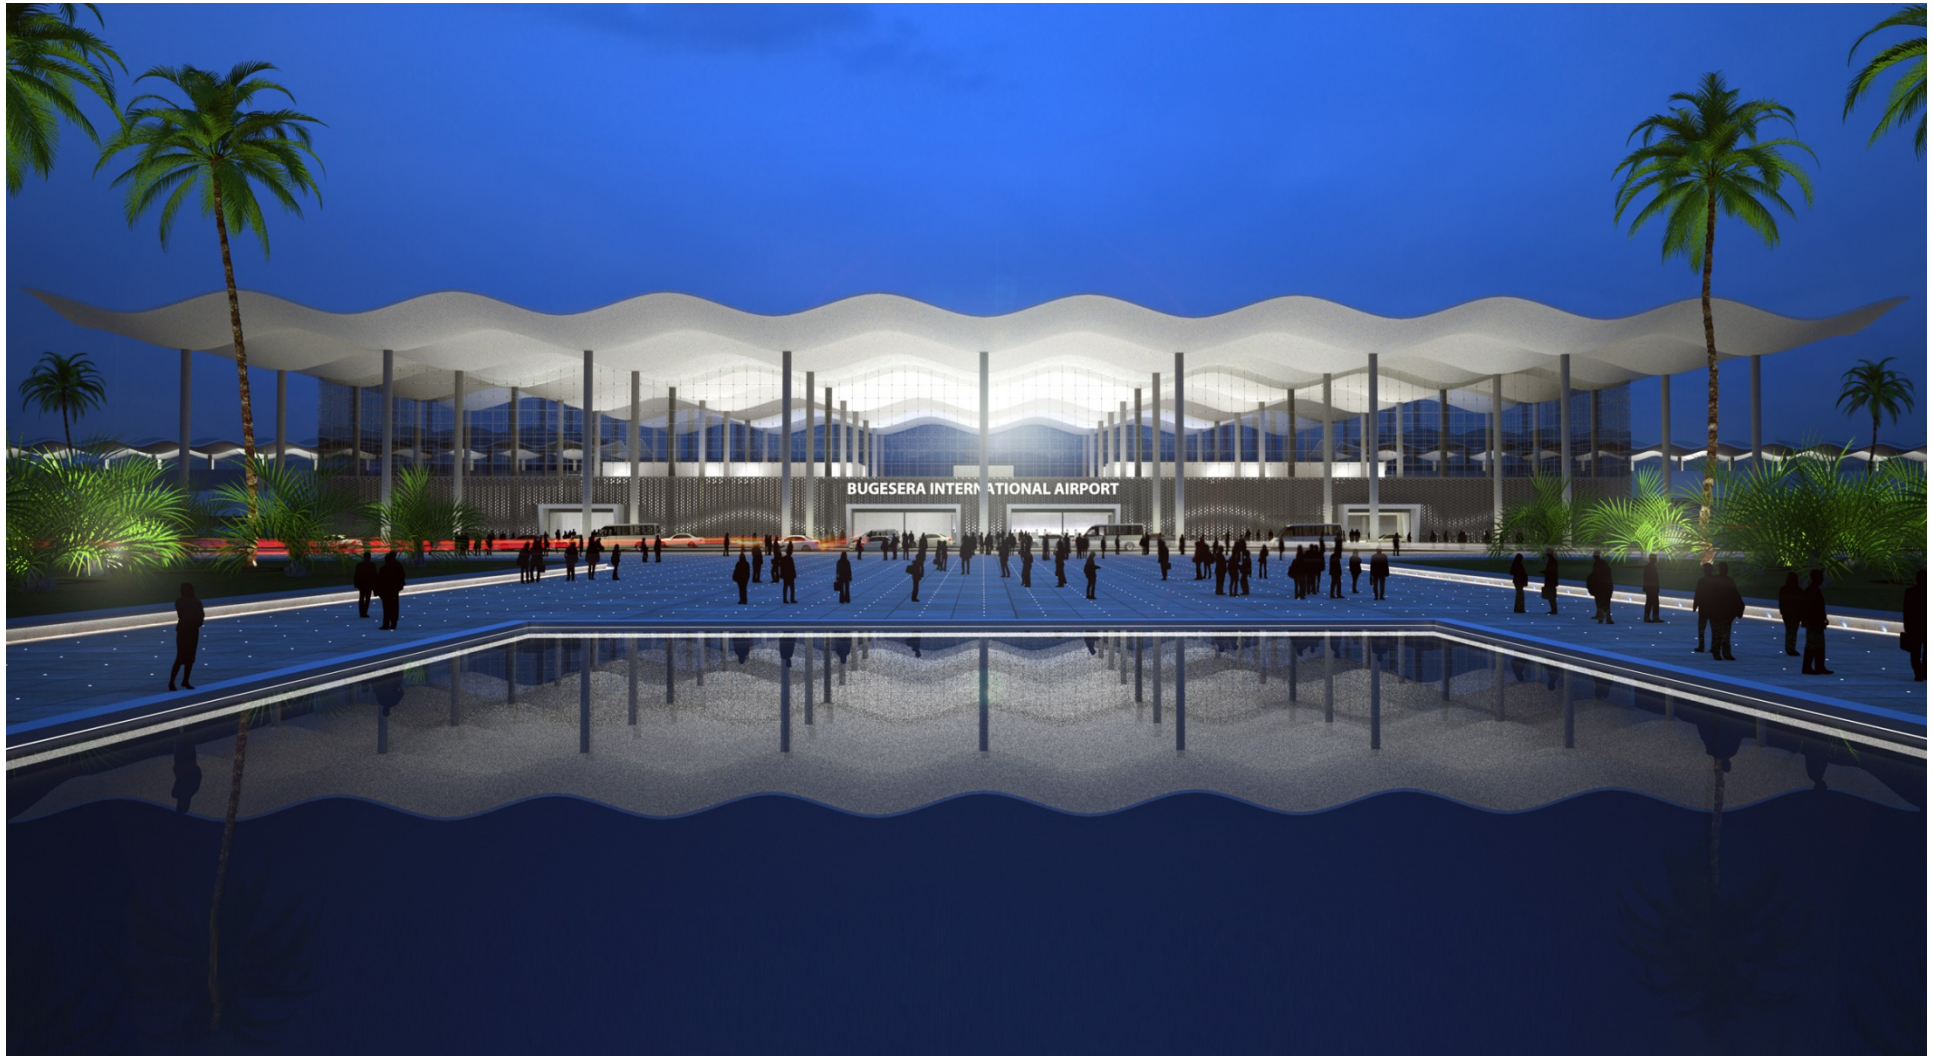




number of architectural students

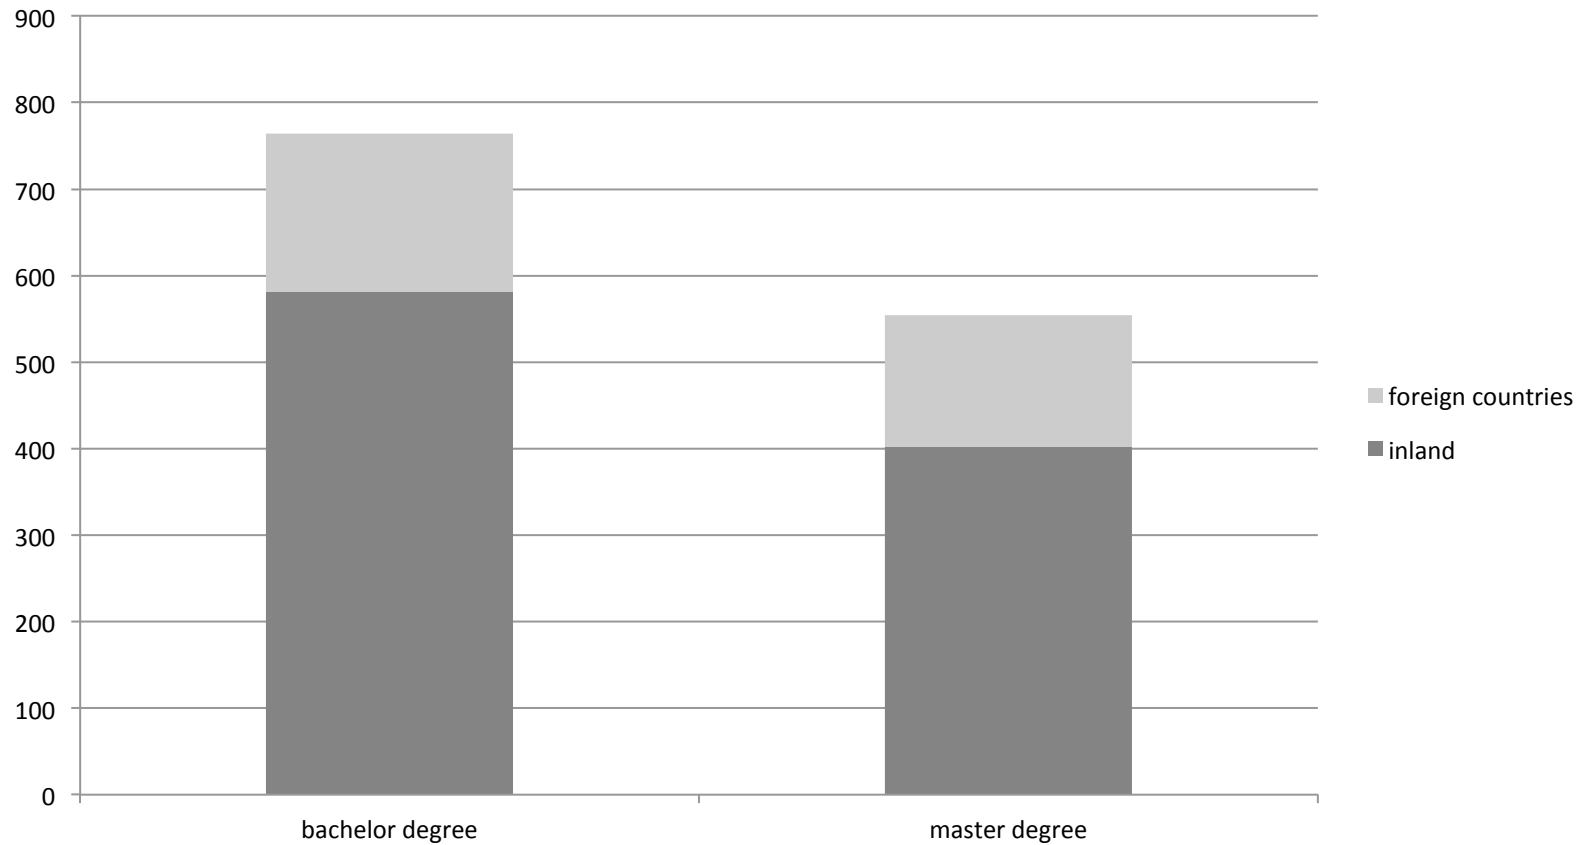




number of architectural students

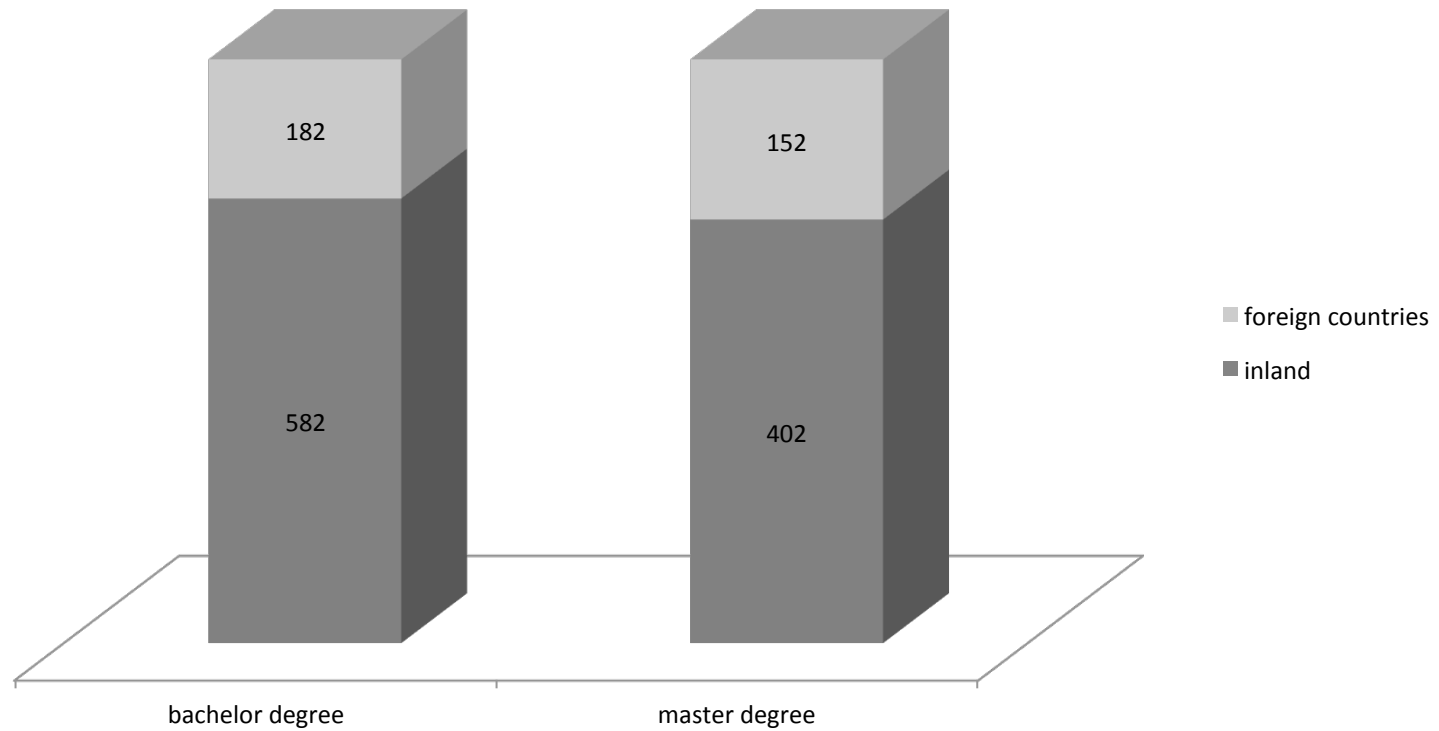



number of architectural students

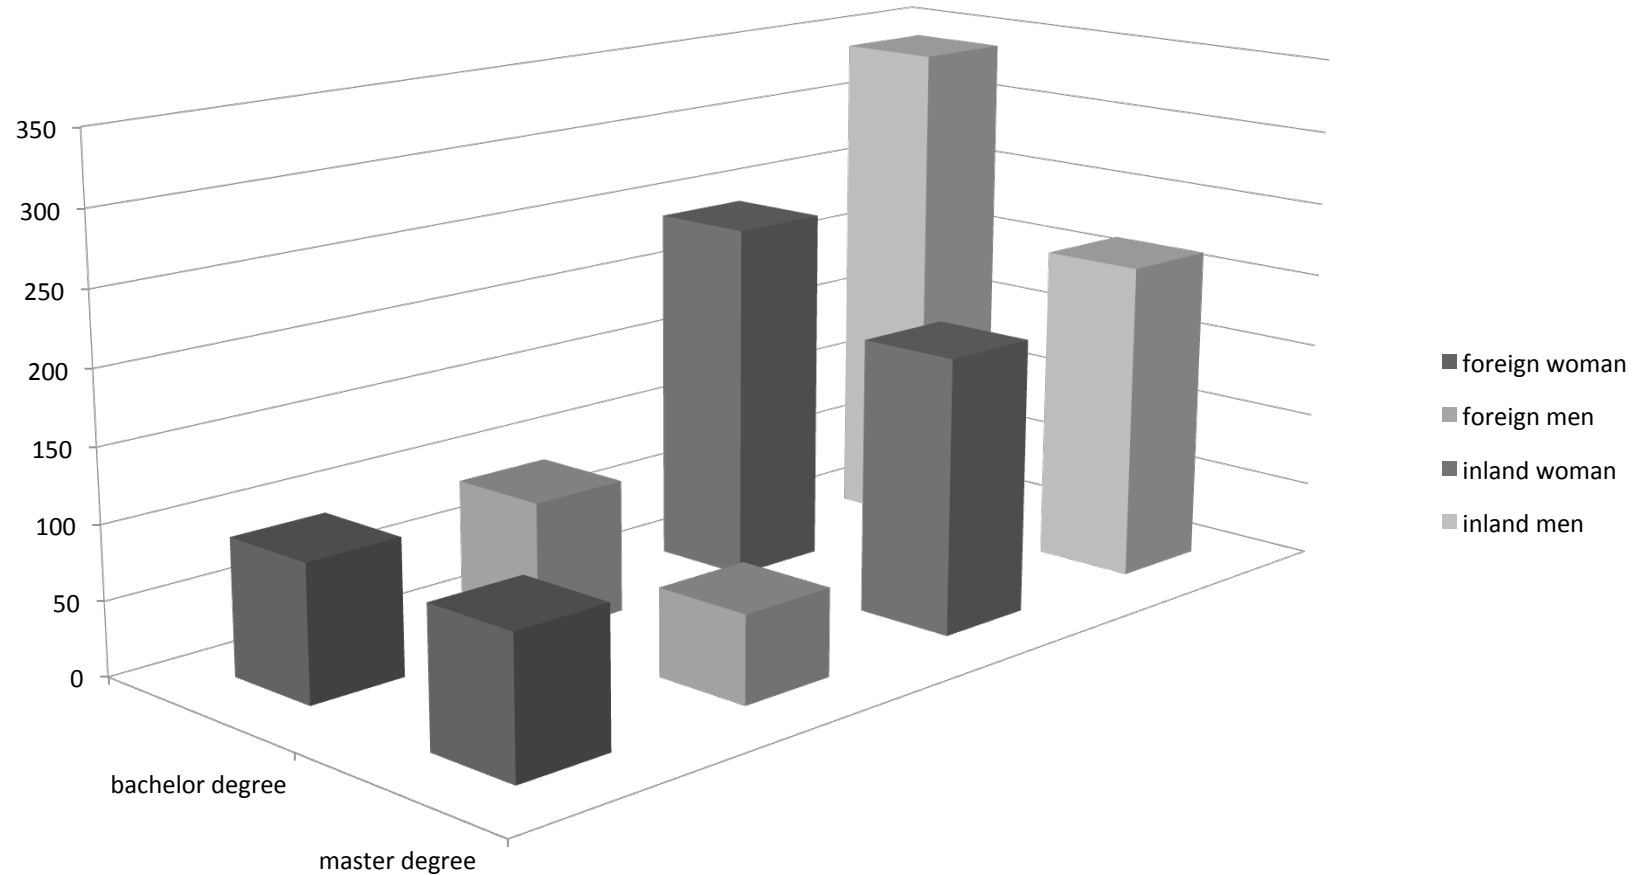



THE GLOBAL ARCHITECT?
THE GLOCAL ARCHITECT!
Roger Riewe

*„the difference between germans and
austrians is the same language.“*



Karl Kraus | austrian philosopher



THE GLOBAL ARCHITECT?
THE GLOCAL ARCHITECT!
Roger Riewe

EDUCATION AND PRACTICE – THE FUTURE ARCHITECT
Joint ACE-EAAE Symposium in coordination with CNAPPC

Thank you for your attention!



ARCHITECTS' COUNCIL OF EUROPE
CONSEIL DES ARCHITECTES D'EUROPE

www.ace-cae.eu